



RSIC-1[®] Door Detail

RSIC-1[®] clips at 24" x 48" OC. 1 or 2 layers of 5/8" Gypsum Board

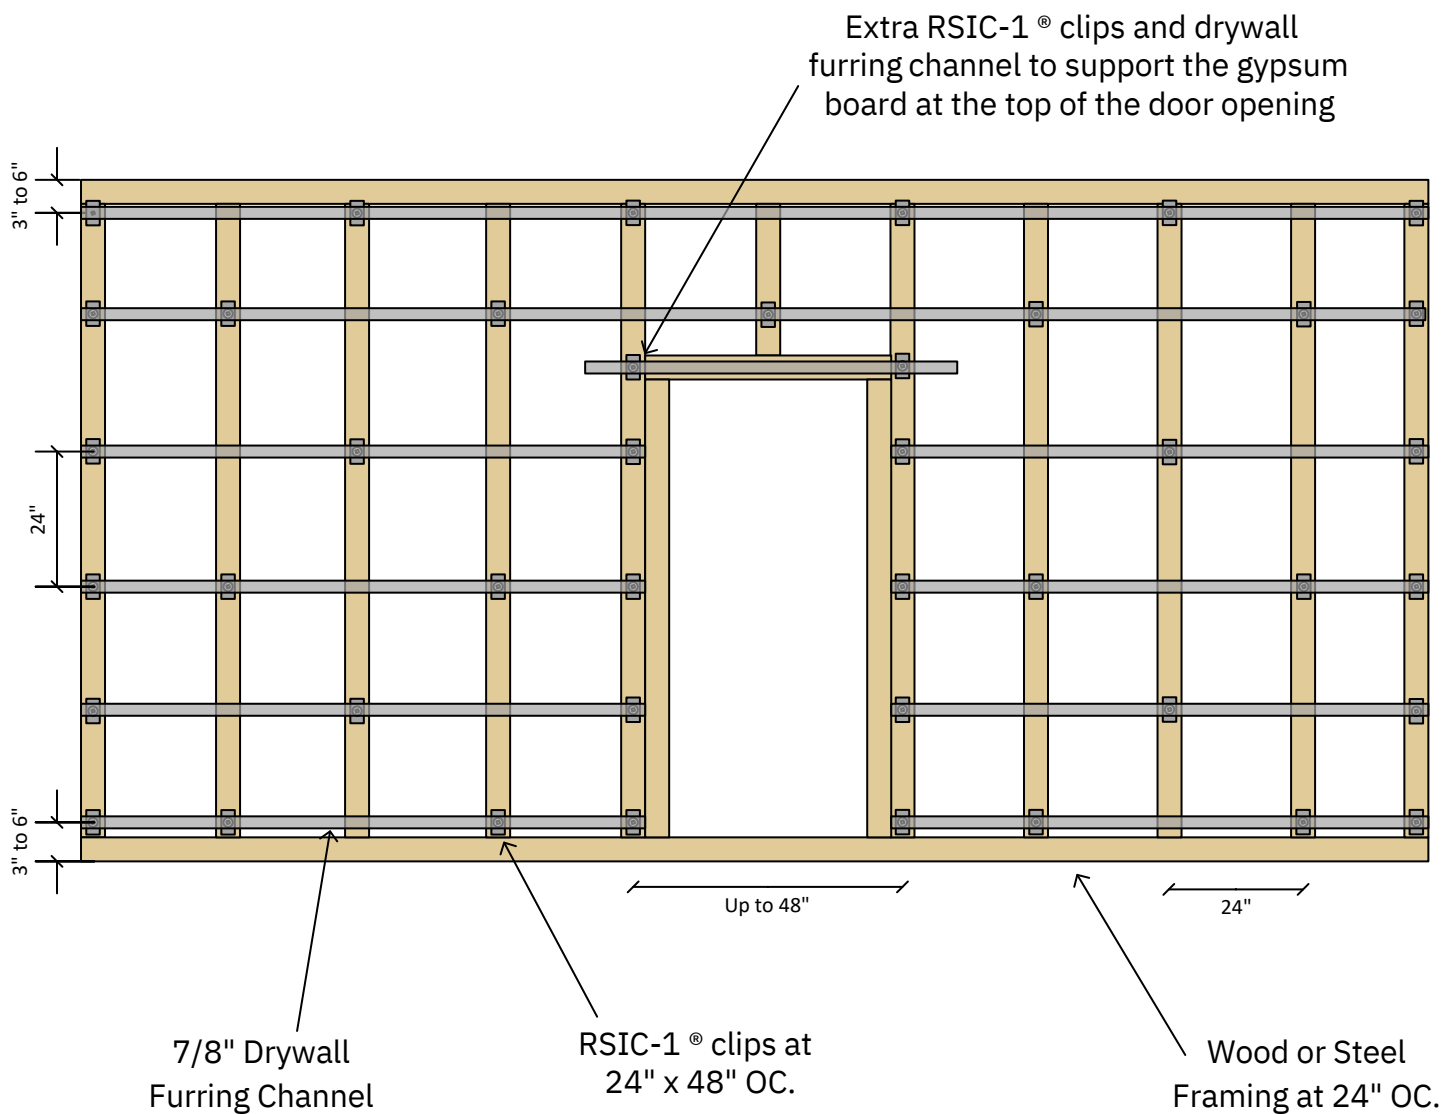

RSIC-1[®] Door Detail

RSIC-1[®] clips at 24" x 48" OC. 1 or 2 layers of 5/8" Gypsum Board

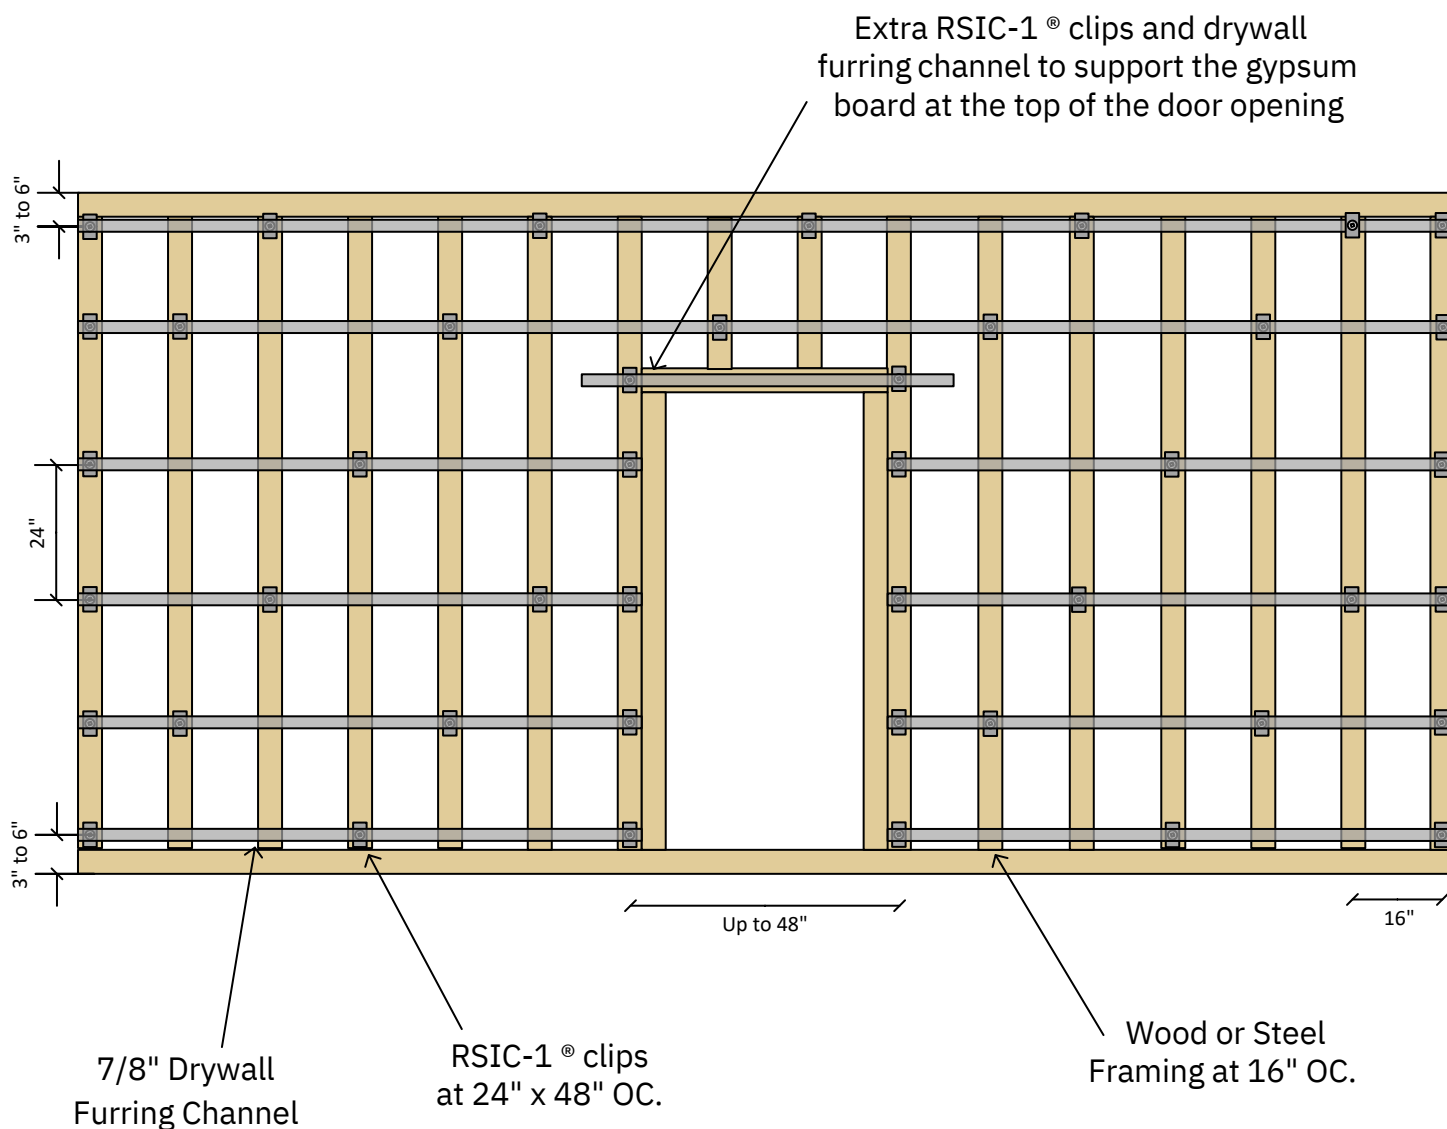

Wall Inside and Outside Corner Detail

